





ARCHITECTURAL INFORMATION PLAN
SCALE 1:100

一层原建筑图

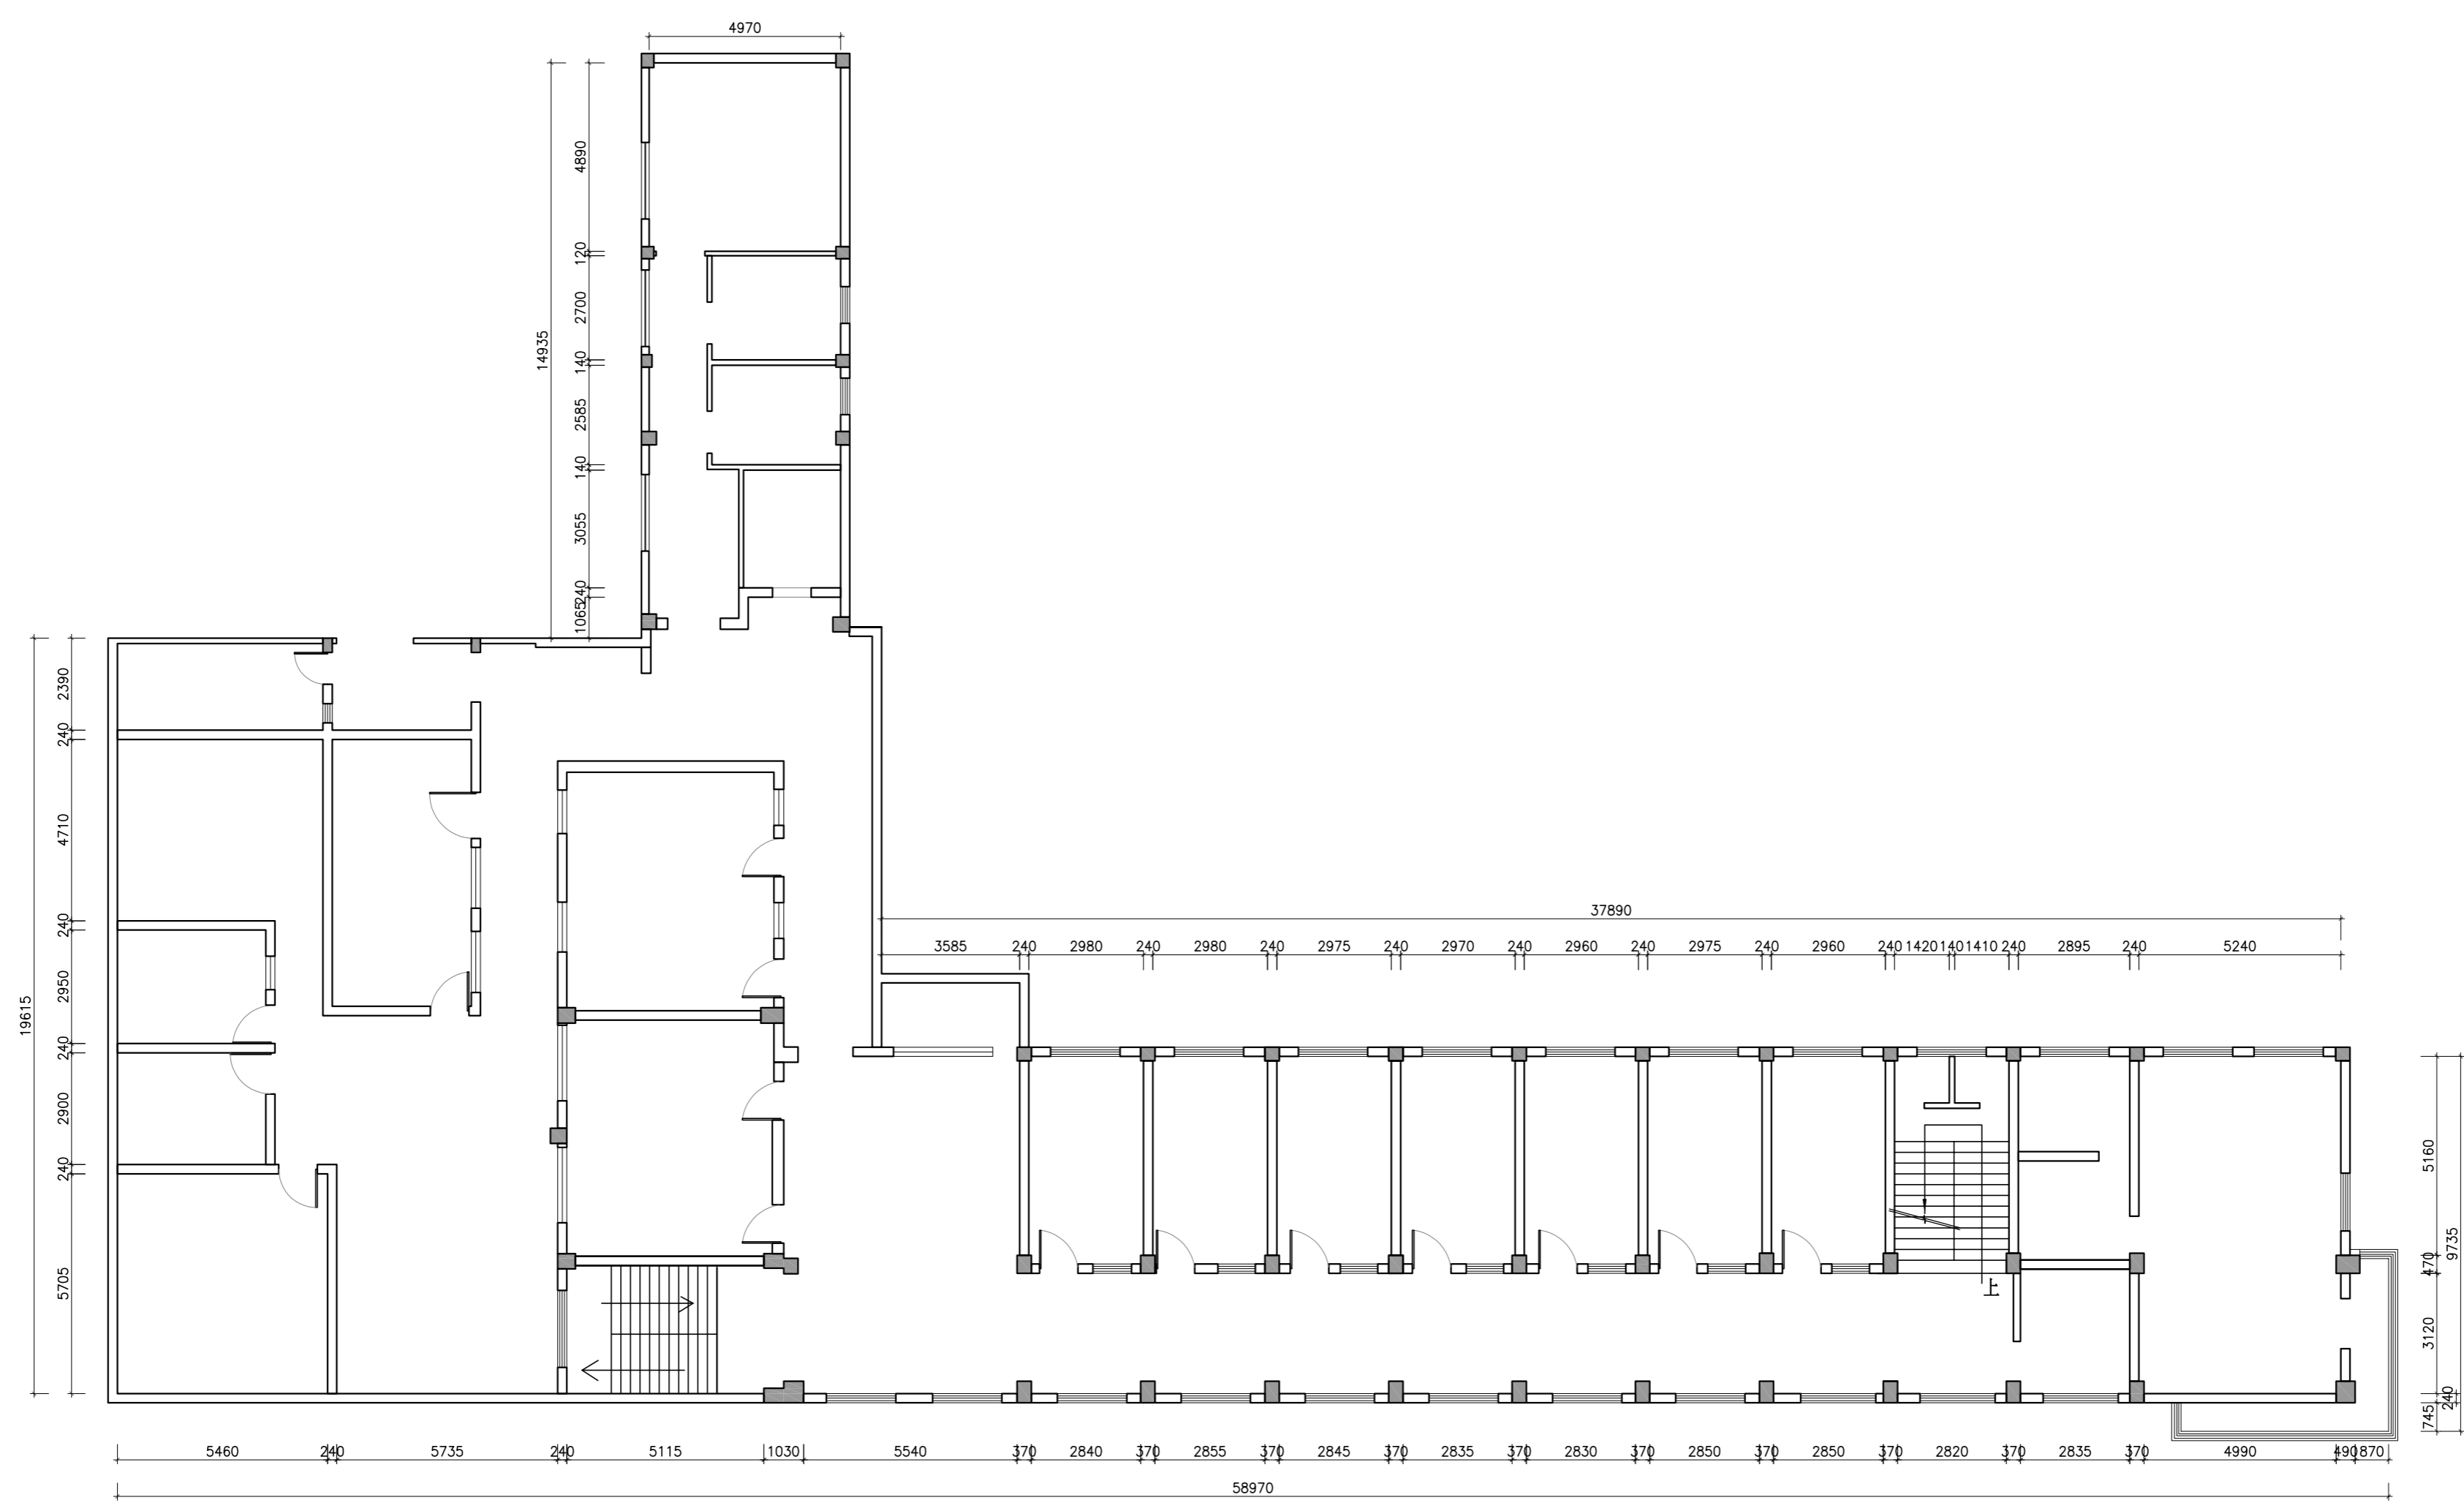


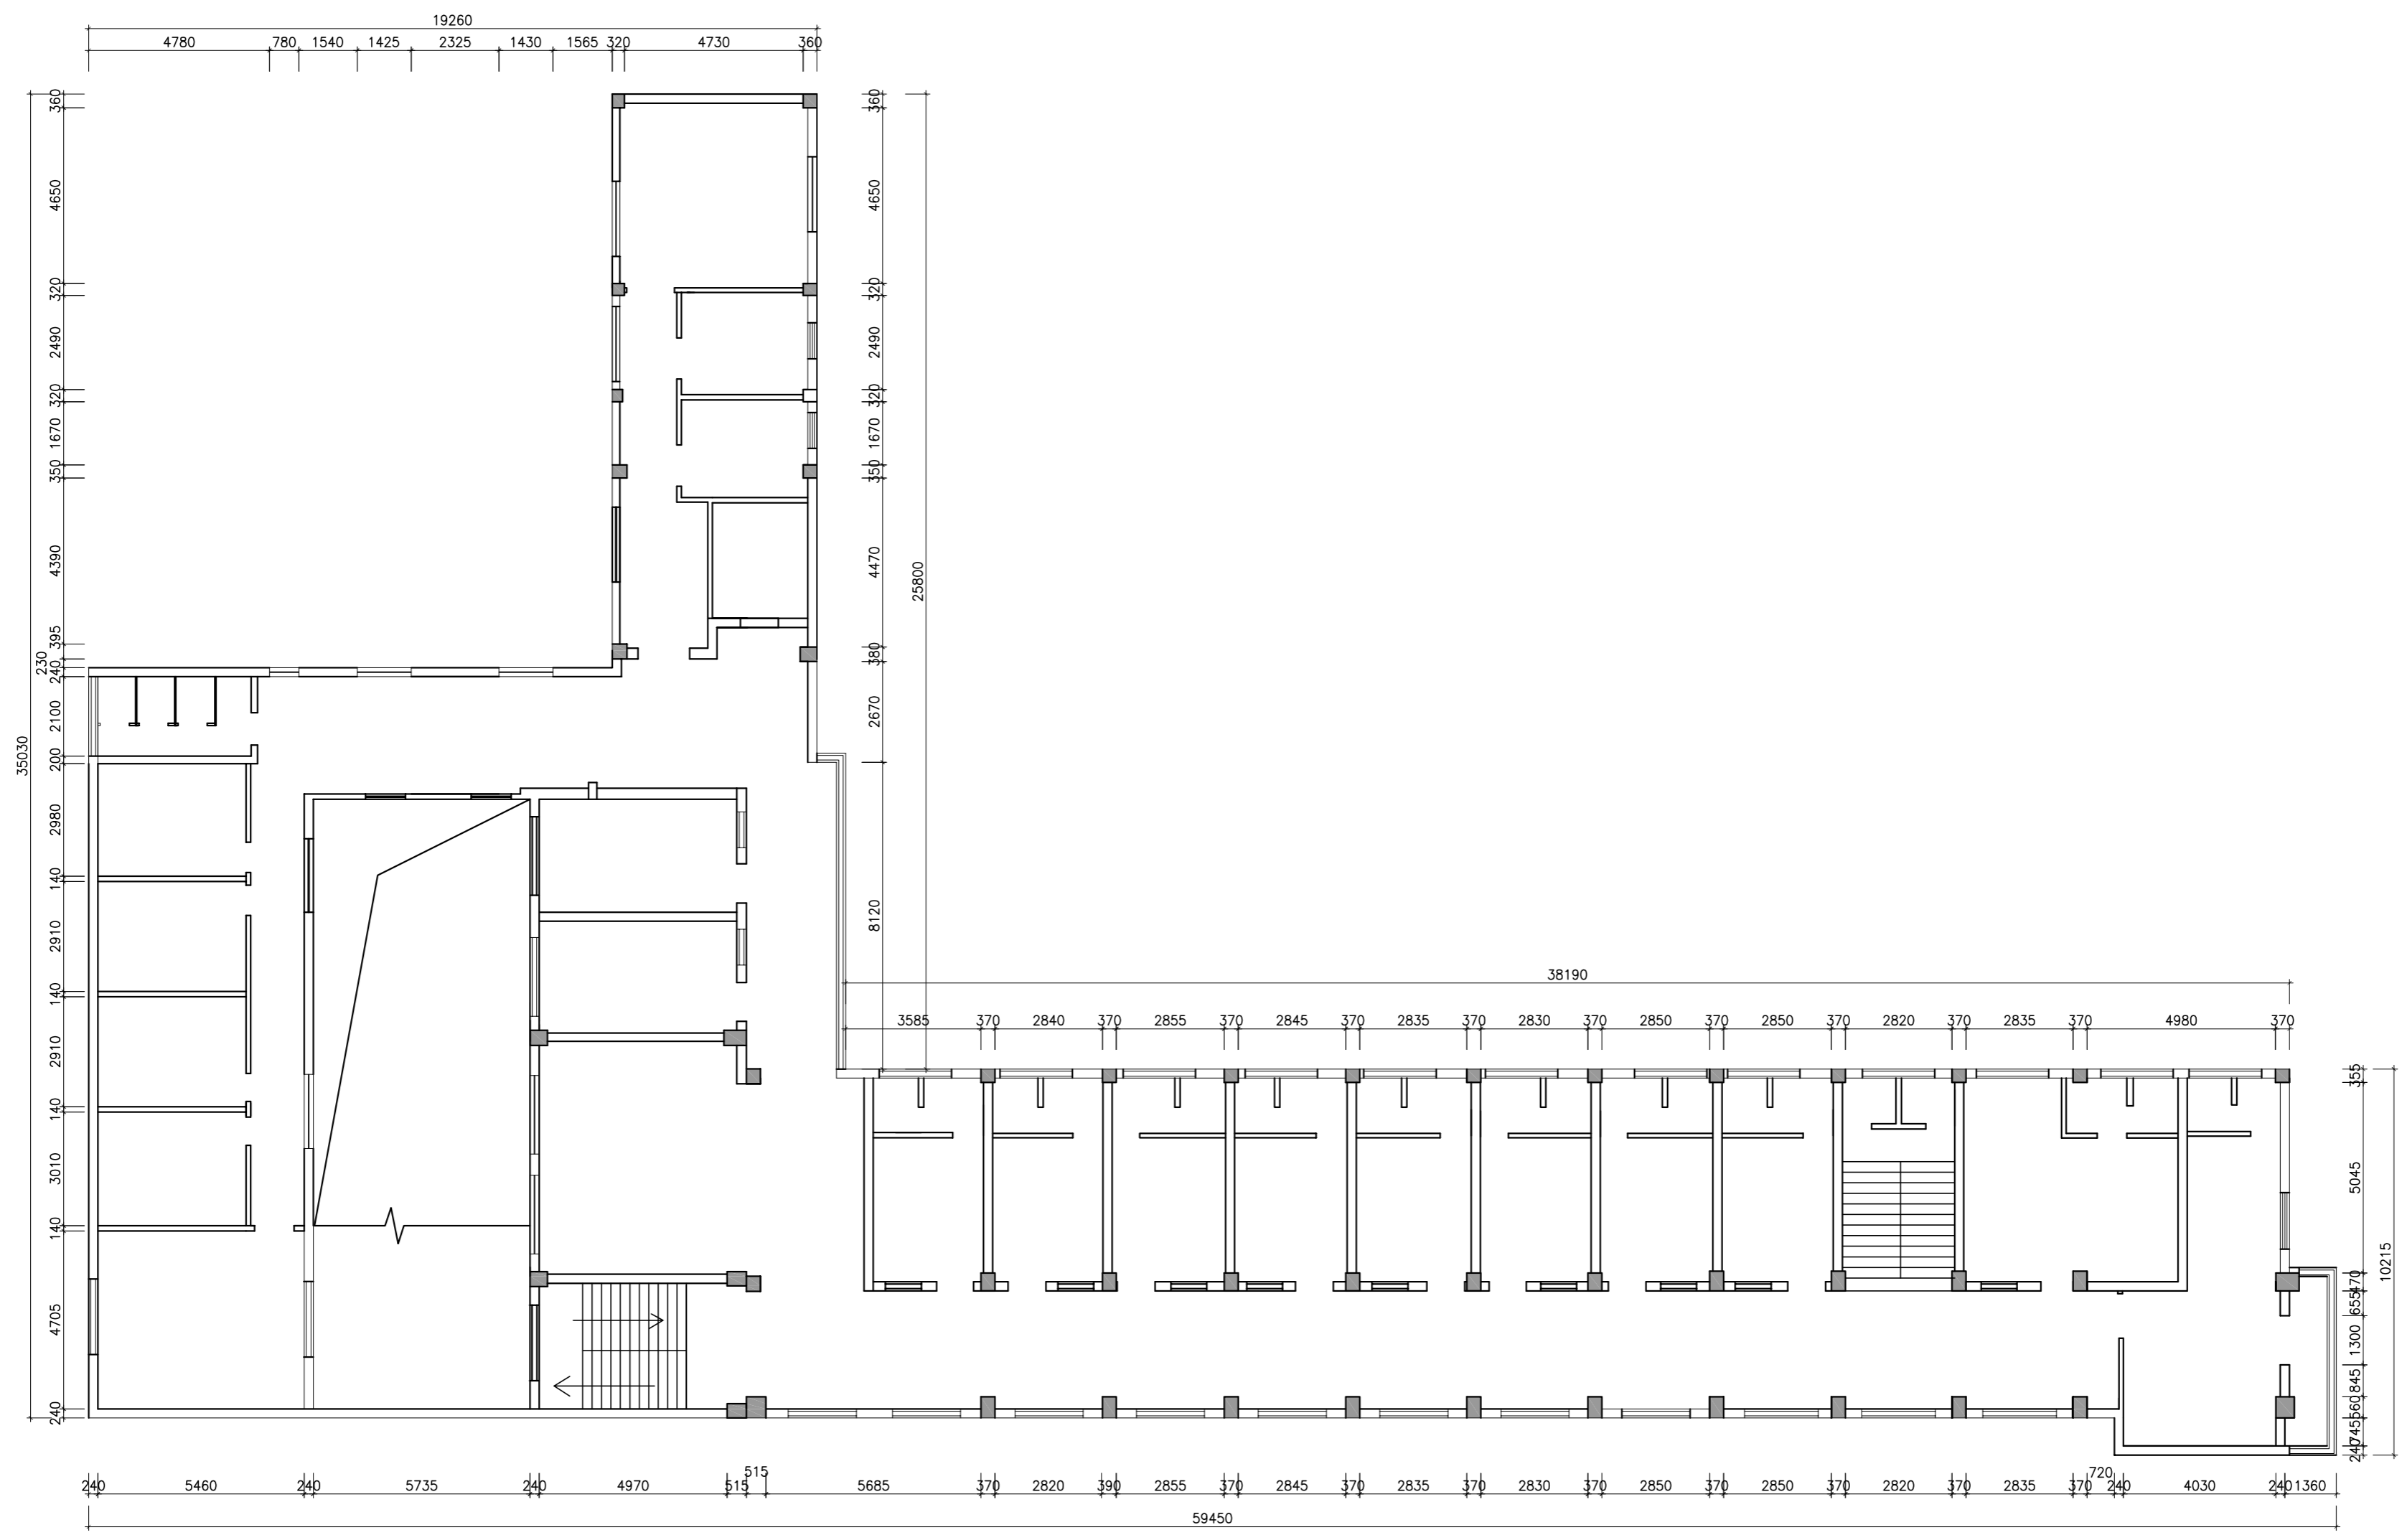

FIXTURE AND FURNITURE PLAN 三层原建筑图
SCALE 1:100

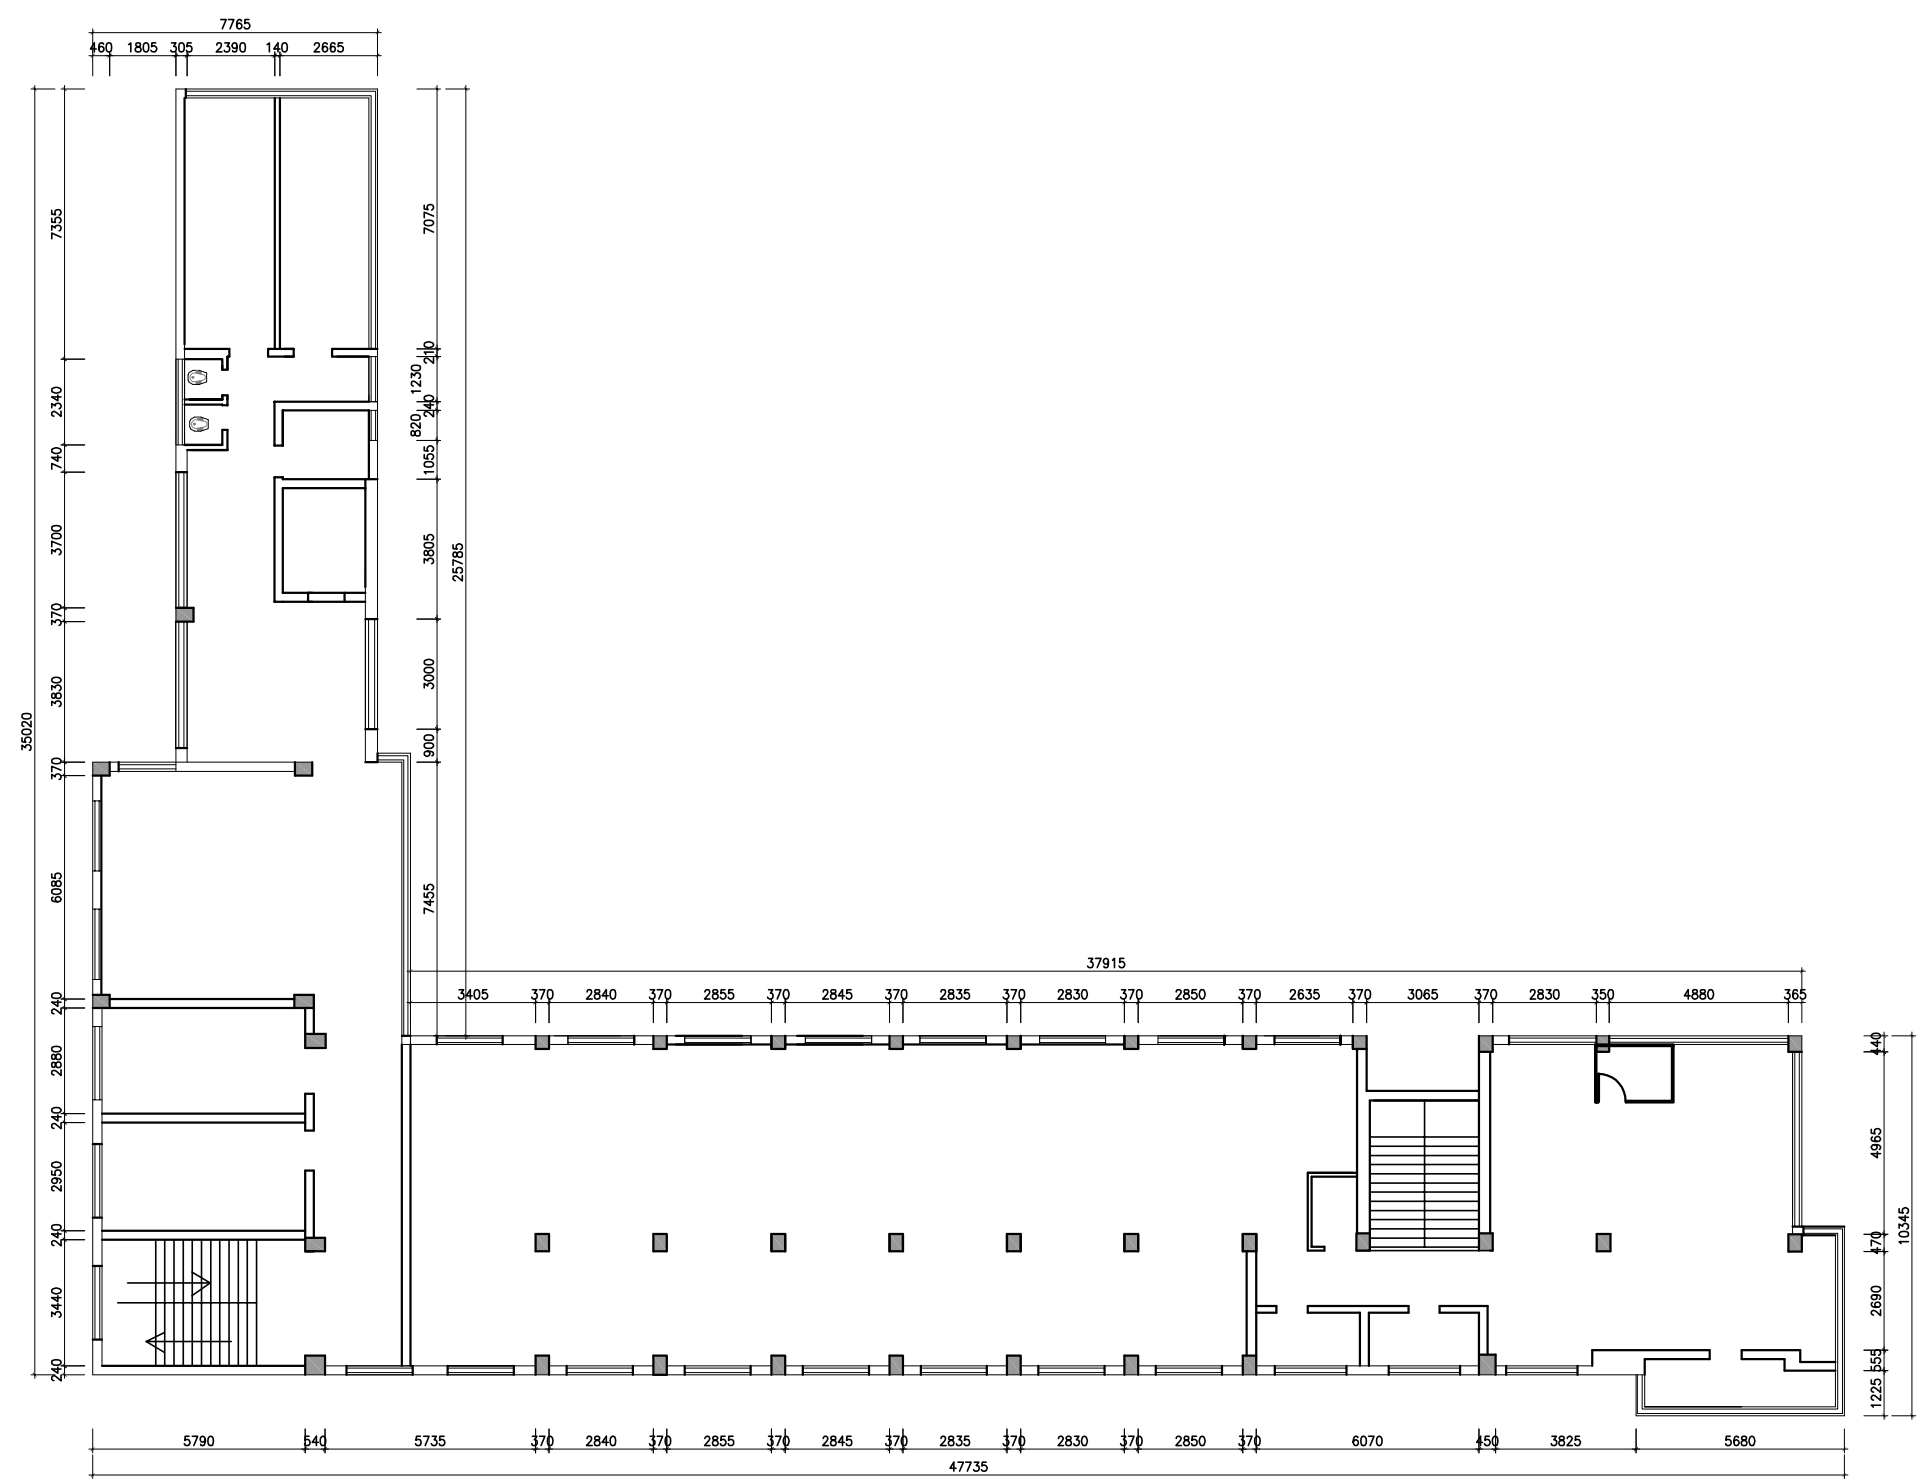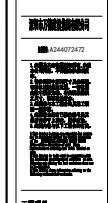

FIXTURE AND FURNITURE PLAN 四层原建筑图
SCALE 1:100

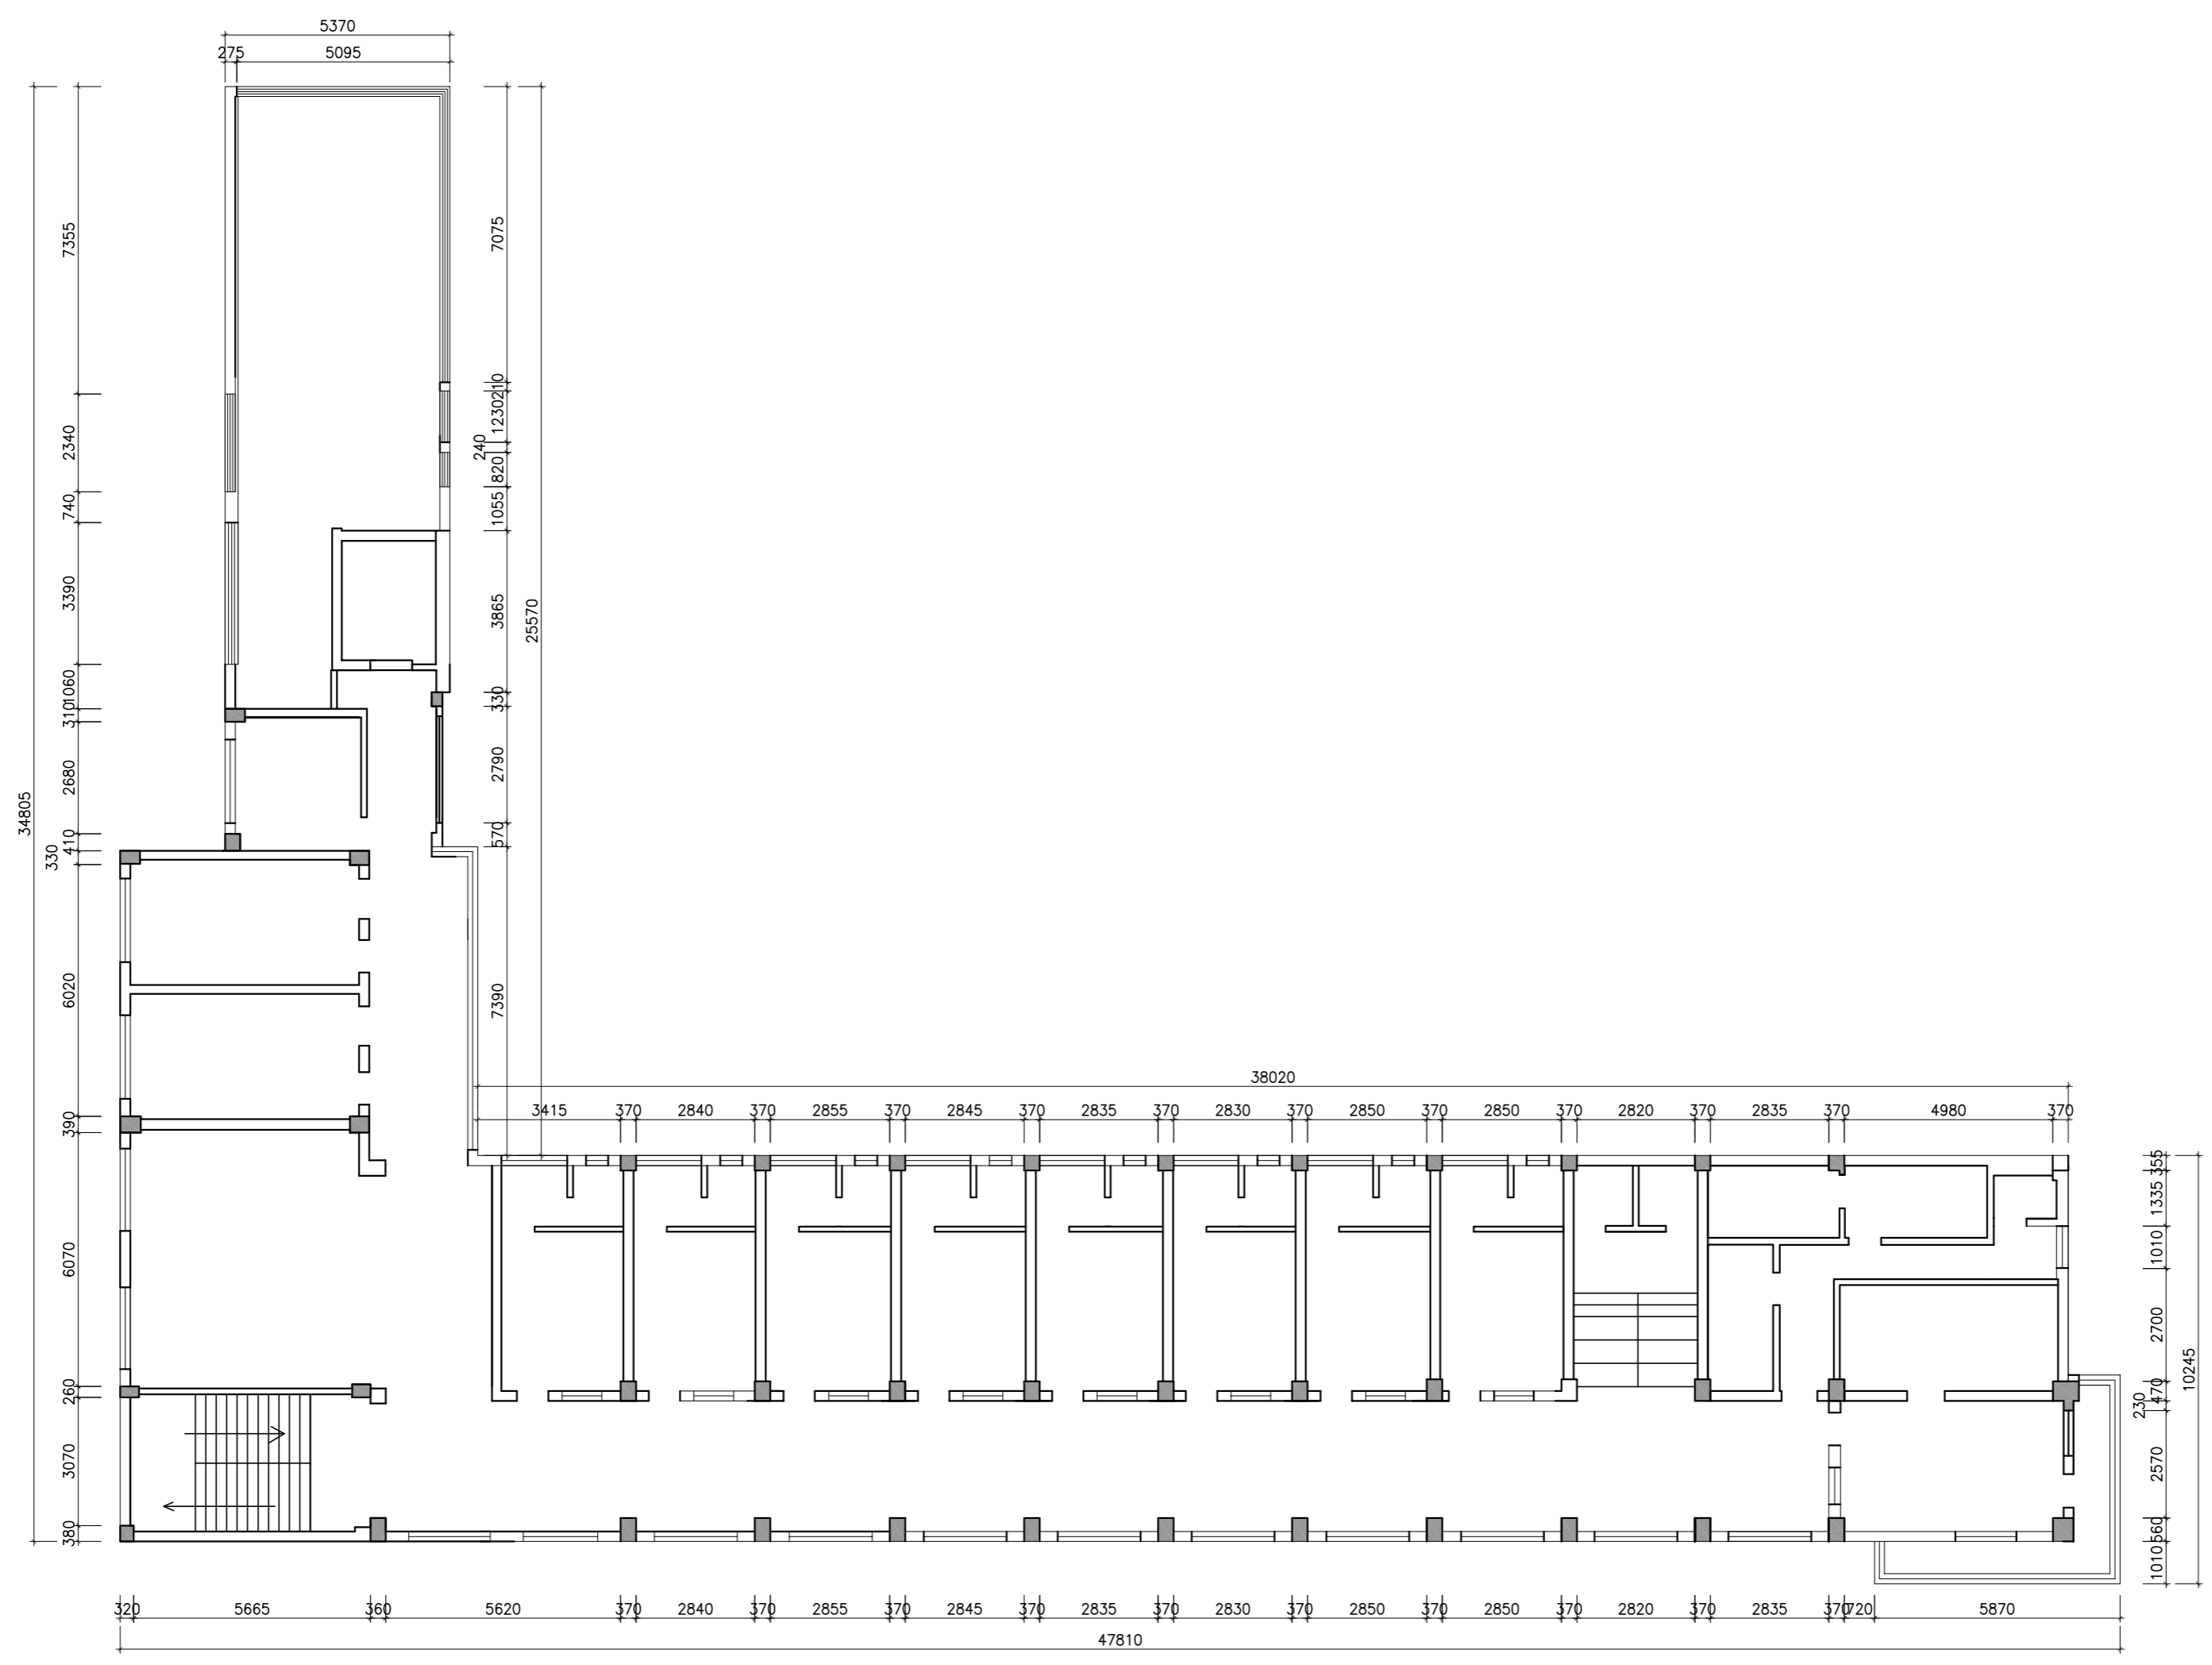

FIXTURE AND FURNITURE PLAN 五层原建筑图
SCALE 1:100